


Detail 1  
Scale 1:250

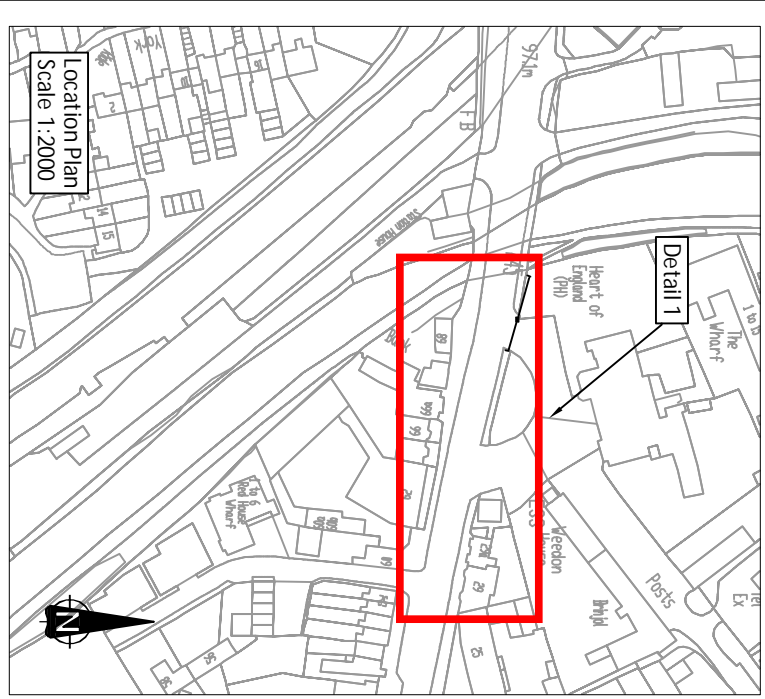

**KEY**

- Excavate trench for 100mm ducting to nearest LV power cable. Reinstate to SD 7/3/2 - 20m length
- Remove Existing centre lining - 64m length
- New centre lining to diagram 1004, 4m line 2m gap, 100mm width - 64m
- Location of New flashing 30 VAS device

**GENERAL NOTES**

ALL DIMENSIONS SHOWN ARE IN METRES UNLESS OTHERWISE STATED. PRINCIPAL CONTRACTOR SHOULD SATISFY THEMSELVES ON THE ACCURACY OF THIS DRAWING. ANY DISCREPANCIES SHOULD BE RAISED IMMEDIATELY TO THE DESIGNER.

ALL STANDARD DETAILS QUOTED FROM THE NORTHAMPTONSHIRE HIGHWAYS CONTRACT SPECIFICATION MUST BE ADHERED TO AT ALL TIMES UNLESS CHANGE IS APPROVED BY THE DESIGNER.

THE CONTRACTOR SHALL PRIOR TO CONSTRUCTION CHECK AND VERIFY THAT THE DETAILS SHOWN ON THIS DRAWING ARE FULLY COMPATIBLE WITH ANY FINISHED CONSTRUCTED LEVELS. ANY DISCREPANCIES TO BE REPORTED IMMEDIATELY TO THE DESIGNER.

THIS DRAWING IS TO BE READ IN CONJUNCTION WITH ALL OTHER WORKING DRAWINGS SUPPLIED WITHIN THE PRE CONSTRUCTION WORKS INFORMATION.

TRAFFIC MANAGEMENT TO BE IN ACCORDANCE WITH CHAPTER 8 OF THE TRAFFIC SIGNS MANUAL AND RELEVANT CODES OF PRACTICE.

ALL LINING AND SIGNING DIAGRAMS REFER TO THE TRAFFIC SIGNS REGULATIONS AND GENERAL DIRECTIONS 2016.

**NOTES FOR EXCAVATION**

UTILITIES MARKED ON THIS DRAWING OR SUPPLIED WITHIN THE PRE CONSTRUCTION INFORMATION HAVE BEEN PROVIDED BY A THIRD PARTY. THE CONTRACTOR MUST UNDERTAKE THEIR OWN SITE SURVEYS AND CARRY OUT TRIAL HOLES USING SAFE DIGGING PRACTICES ON ALL EXCAVATIONS TO LOCATE ALL SERVICES PRIOR TO WORKS. IF ANY UNFORESEEN SERVICES ARE LOCATED WITHIN THE TRIAL HOLES/WORKS, ALL WORKS SHOULD HALT AND THE CONSTRUCTION MANAGER CONTACTED TO AGREE A NEW SITE SPECIFIC RISK ASSESSMENT BEFORE CONTINUING WITH THE EXCAVATION.

This map is reproduced from Ordnance Survey material with the permission of Ordnance Survey on behalf of the Controller of Her Majesty's Stationery Office © Crown copyright. Unauthorised reproduction infringes Crown copyright and may lead to prosecution or civil proceedings.

West Northamptonshire Council. Licence No. 100063687. Published 2021.

<p><b>Northamptonshire Highways</b></p>	
<p><b>Weedon - High Street Traffic Calming Works</b></p>	
<p><b>VAS Location Plan and Parking Bay Lining</b></p>	
<p>SCALE: AS SHOWN</p>	<p>CHECKED: MN</p>
<p>DESIGN/DRAWN: AB</p>	<p>APPROVED: MB</p>
<p>DATE: 27.8.2021</p>	<p>REV:</p>
<p>PROJECT No: NH21BI03</p>	<p>DRAWING No: S3656-21-004</p>

REV	DATE	BY	DESCRIPTION	CHK	APP
<p><b>CONSTRUCTION</b></p>					